


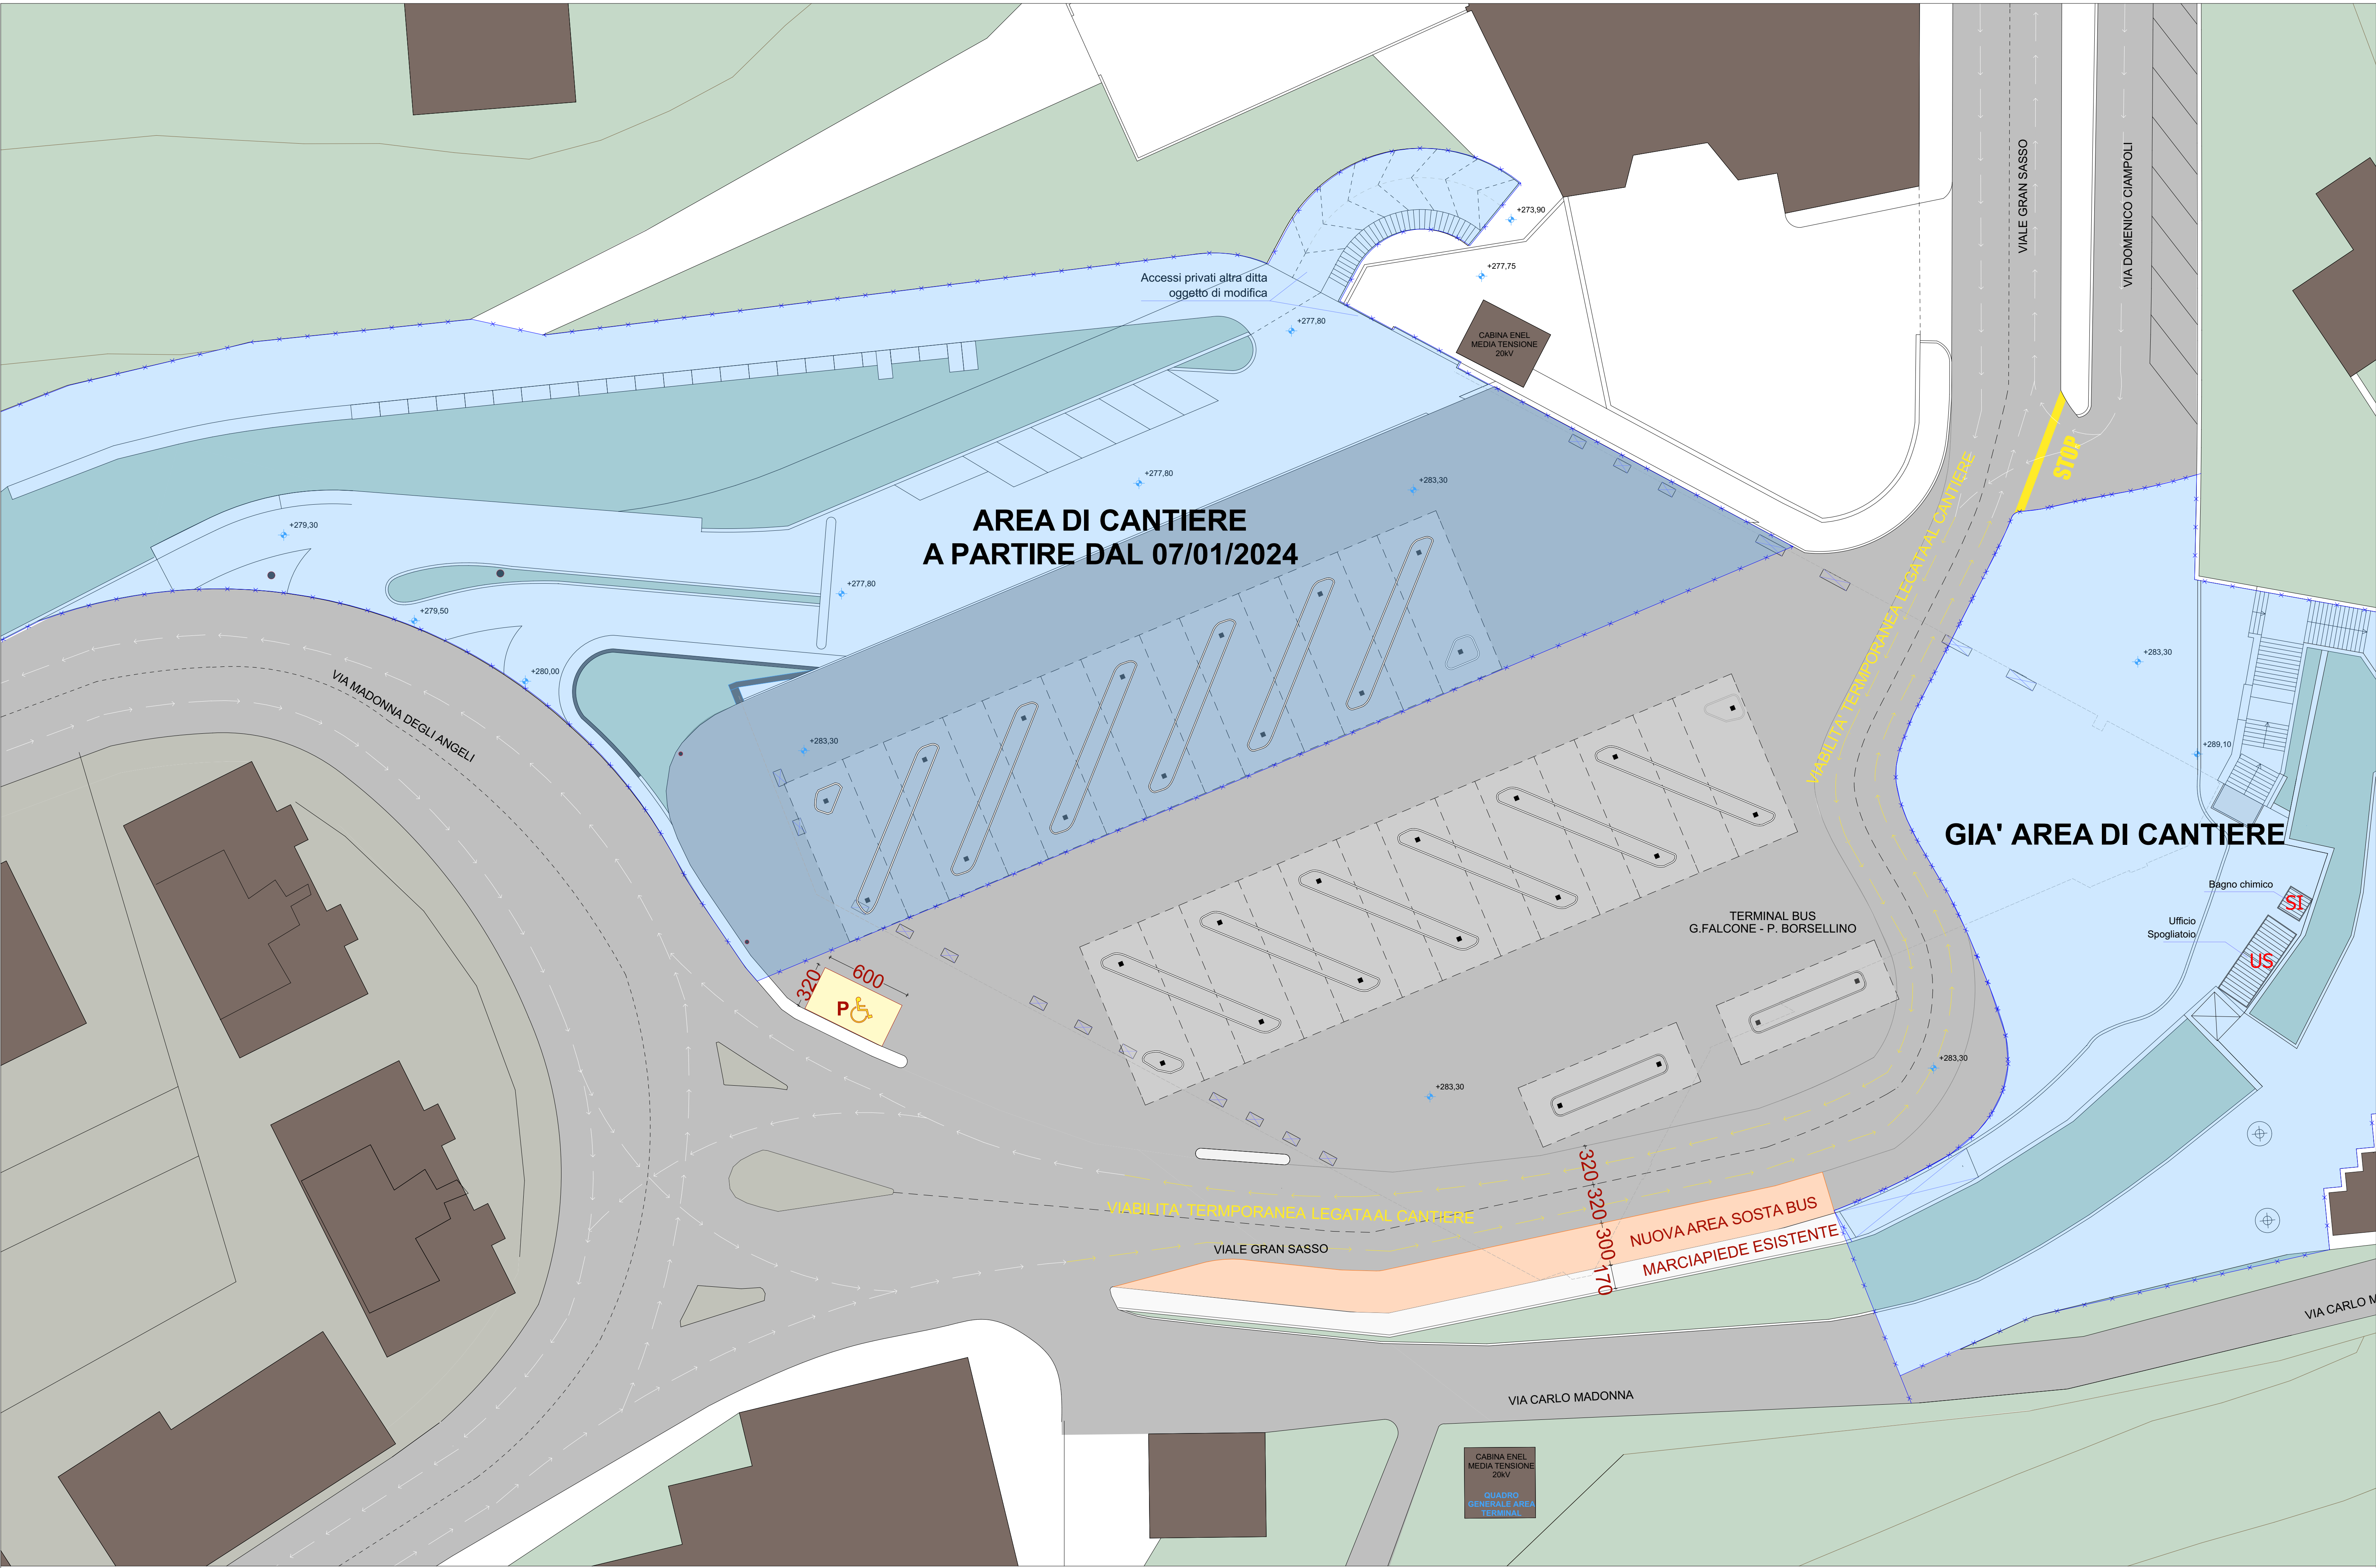

Terminal Bus Falcone e Borsellino

PLANIMETRIA SCALA 1:200